





$$\begin{aligned} A1 &= 1:125 \\ A3 &= 1:250 \end{aligned}$$

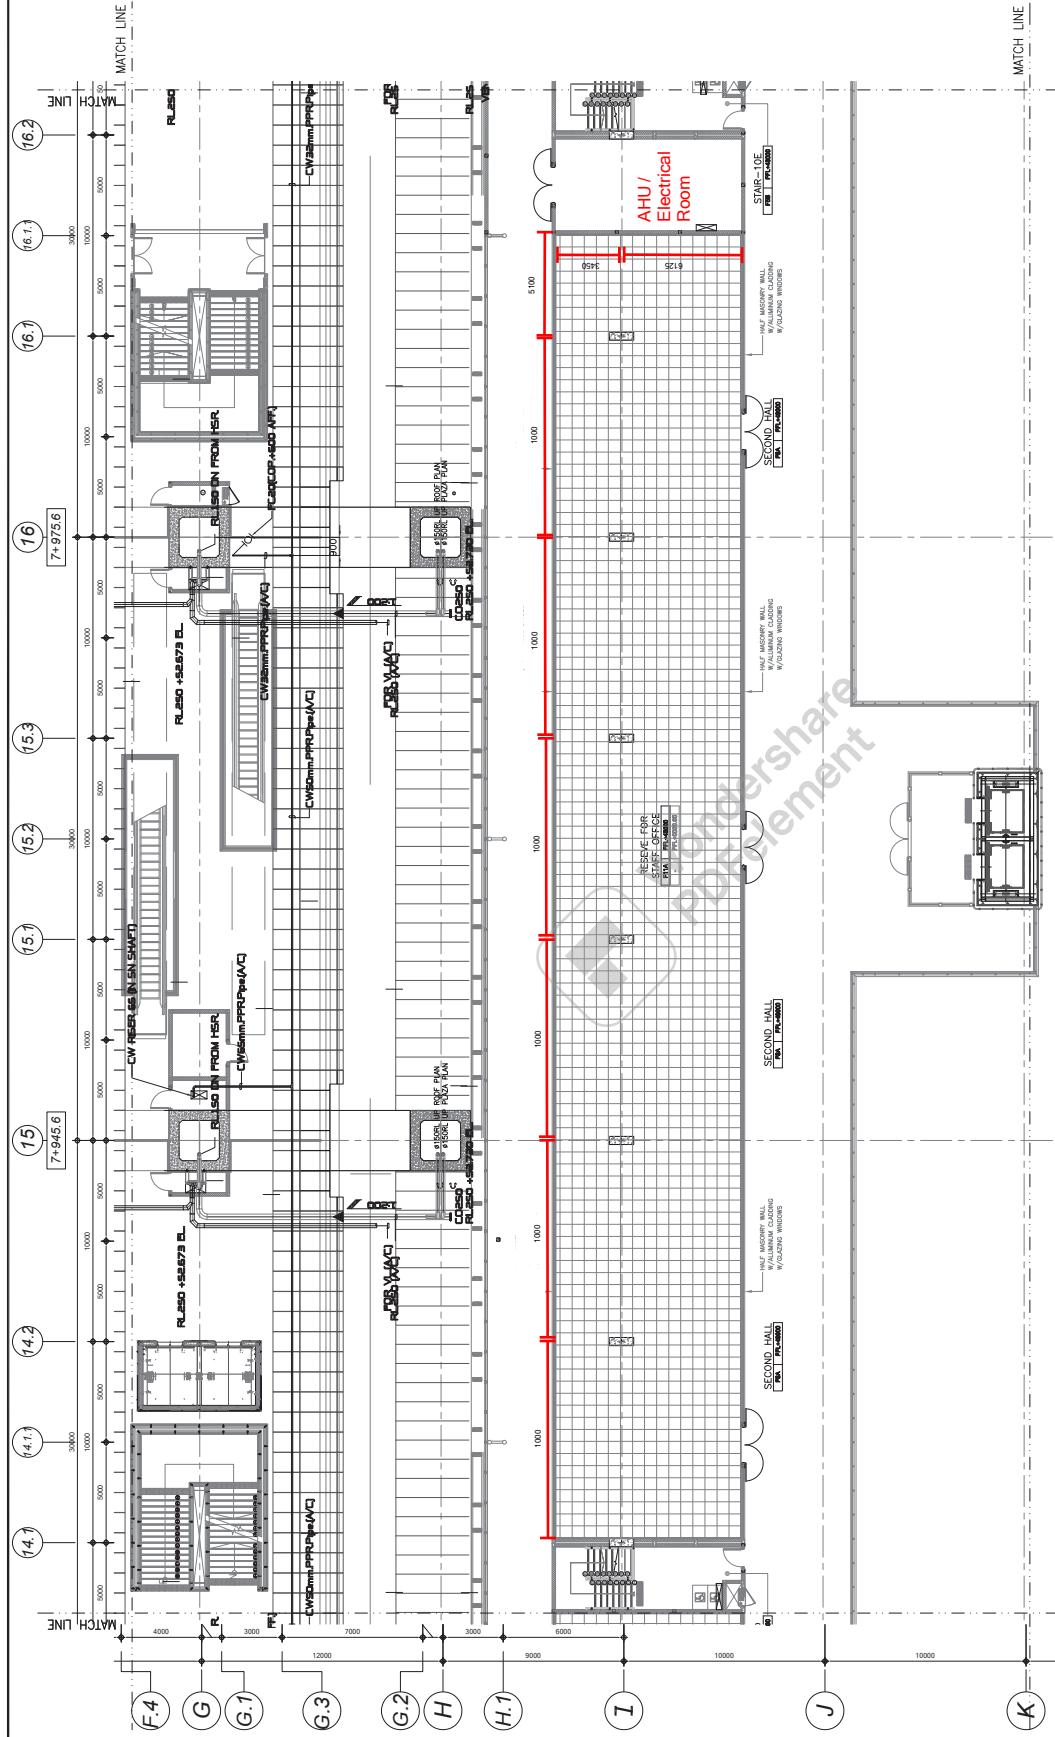

SANITARY 2nd LEVEL ENLARGED PLAN ZONE-38

SCALE
A1 = 1:125
A3 = 1:250

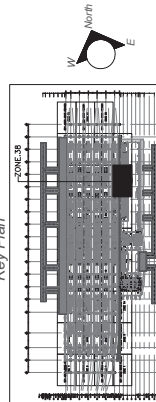

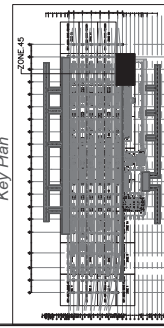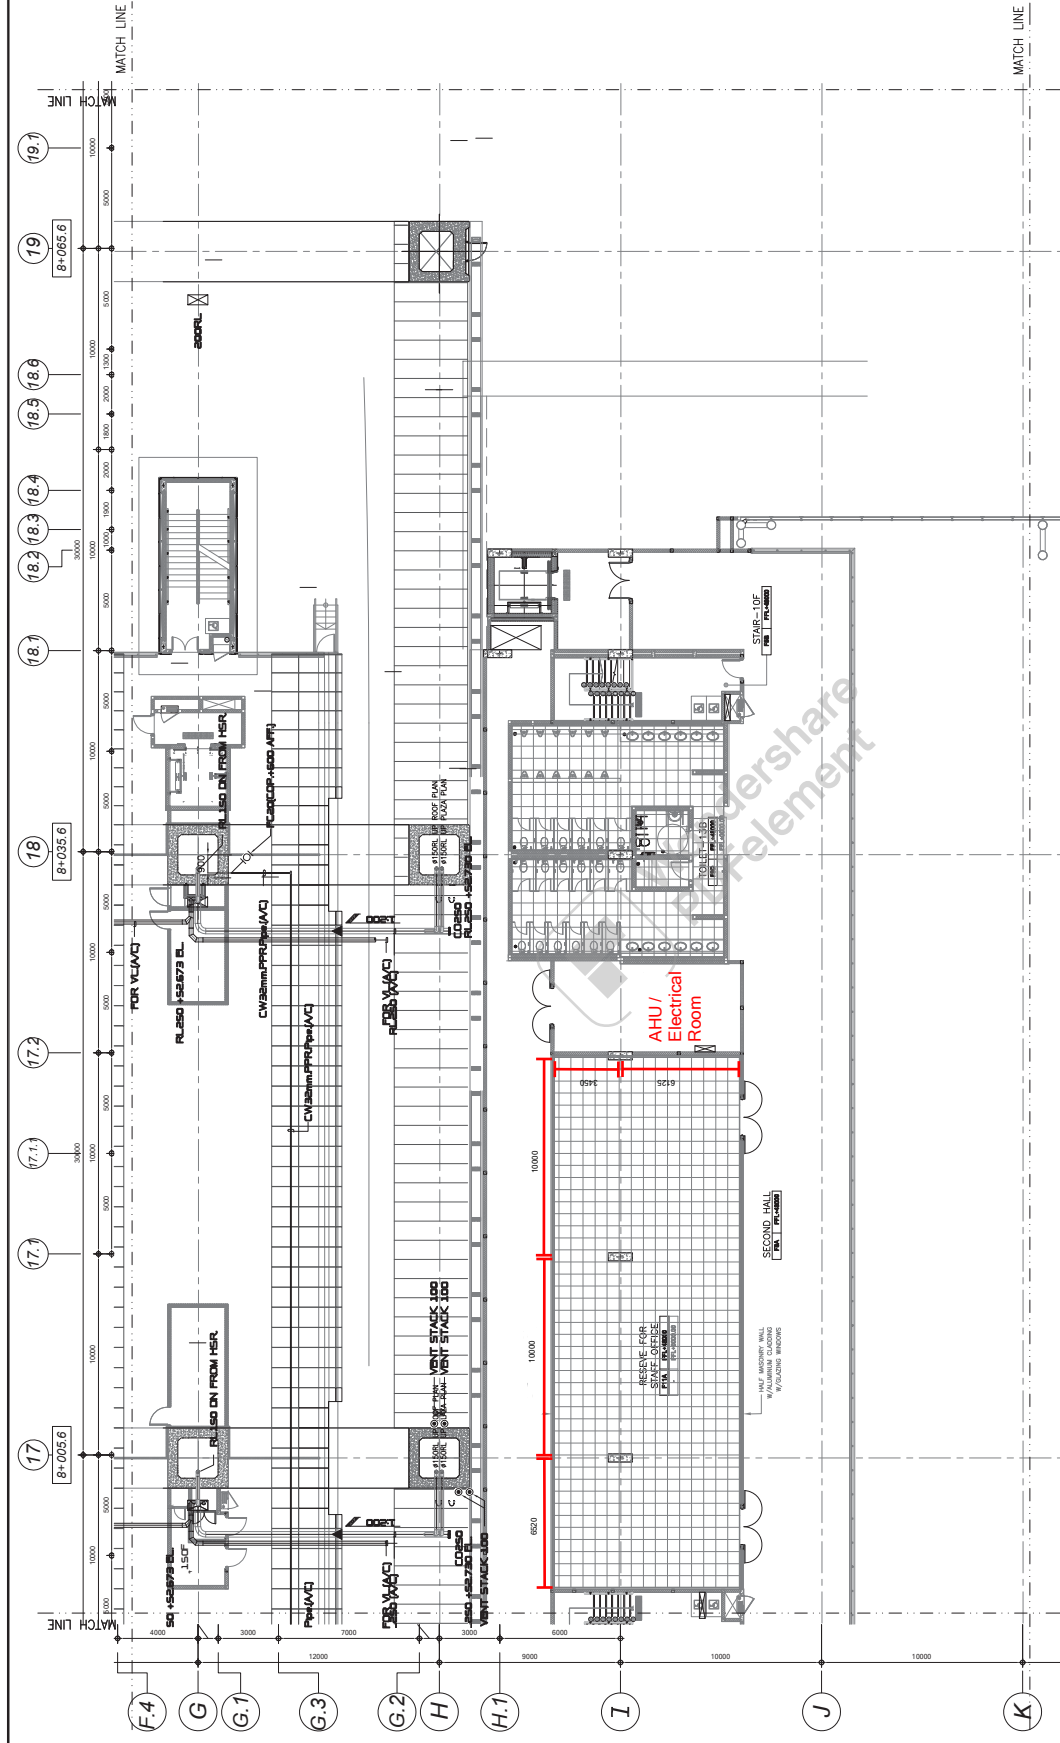

SANITARY 2nd LEVEL ENLARGED PLAN ZONE-45

SCALE
 A1 = 1:125
 A3 = 1:250